



配置図

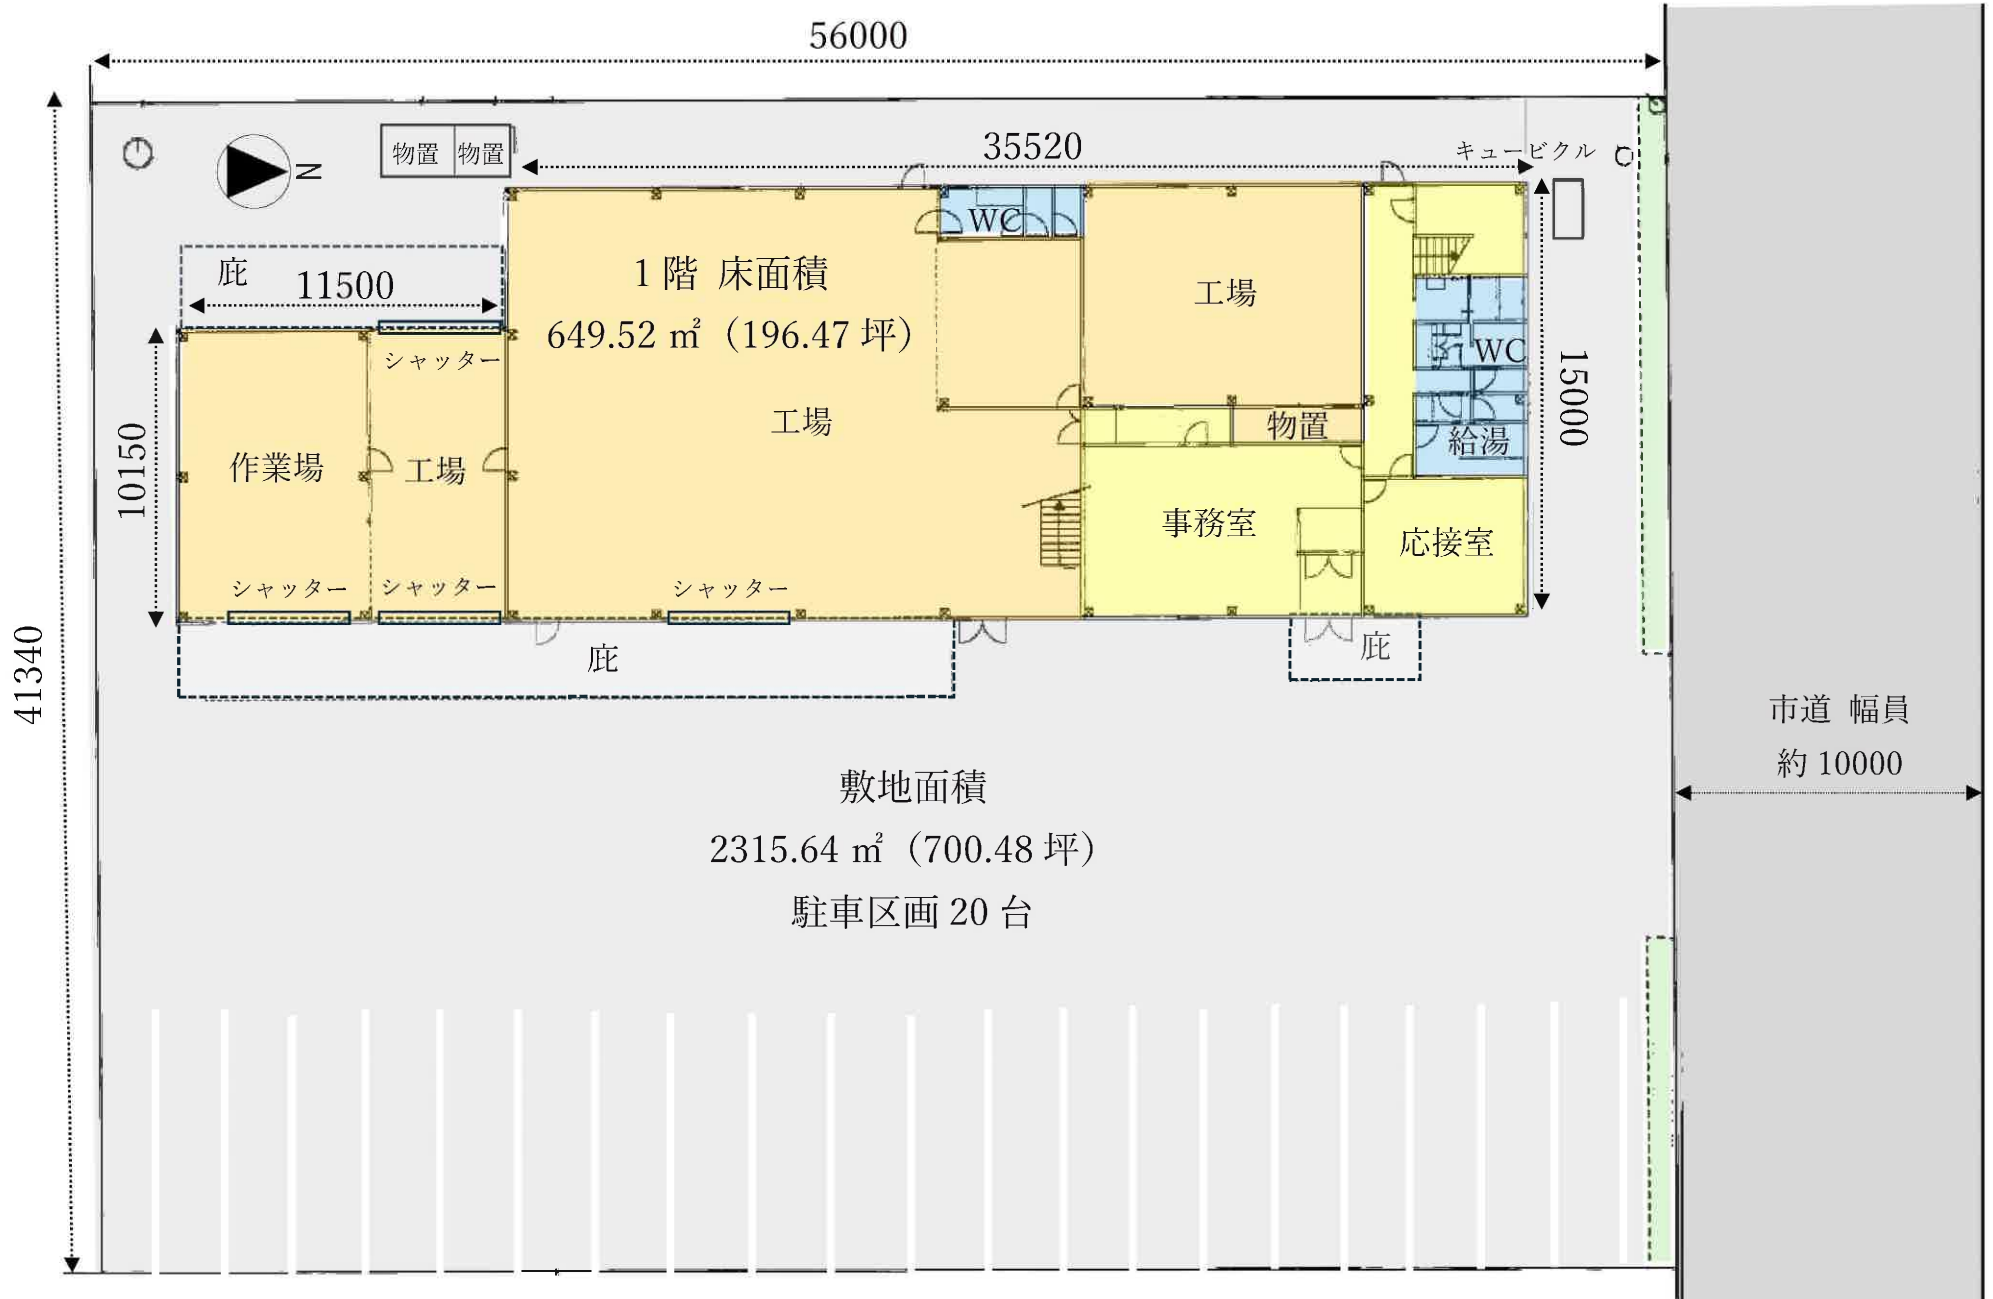


平面図

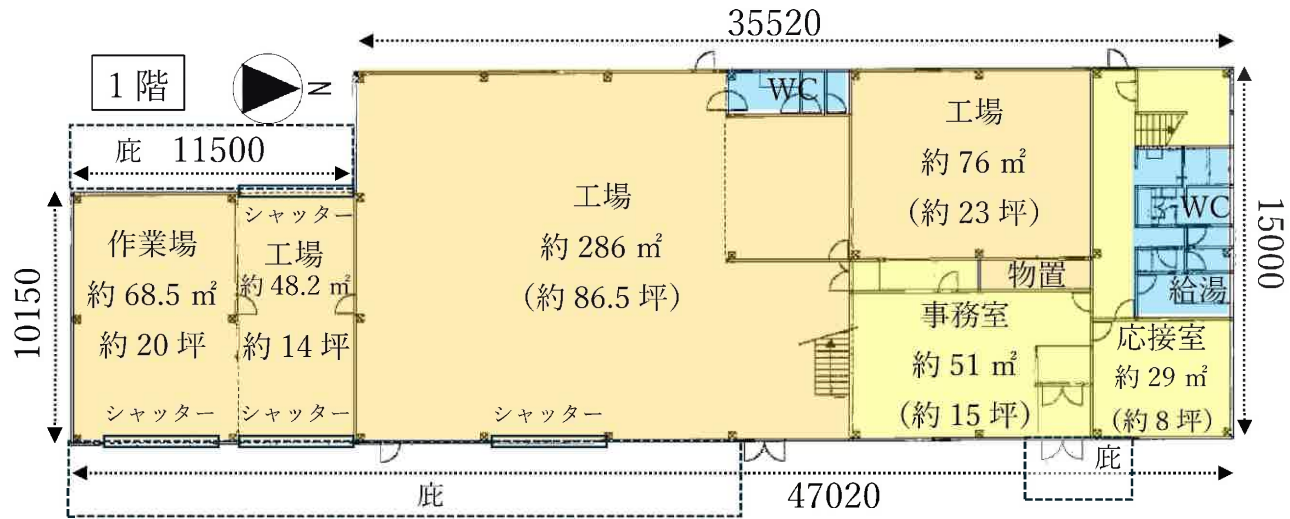

1階 床面積 649.52 m² (196.47 坪)

2階 床面積 278.27 m² (84.17 坪)

合計 床面積 927.79 m² (280.65 坪)

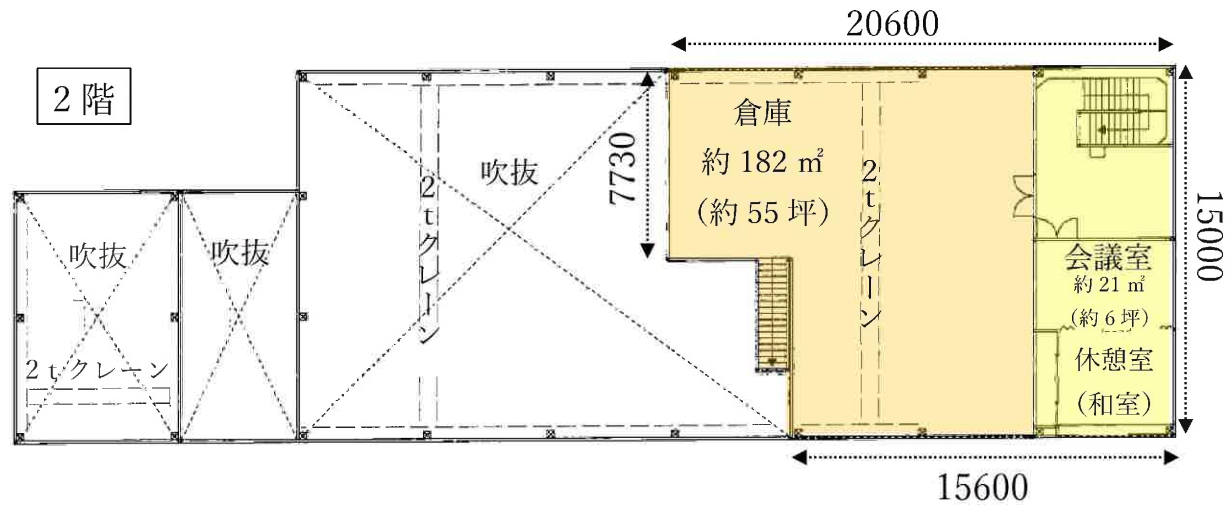




案内図



付近見取図

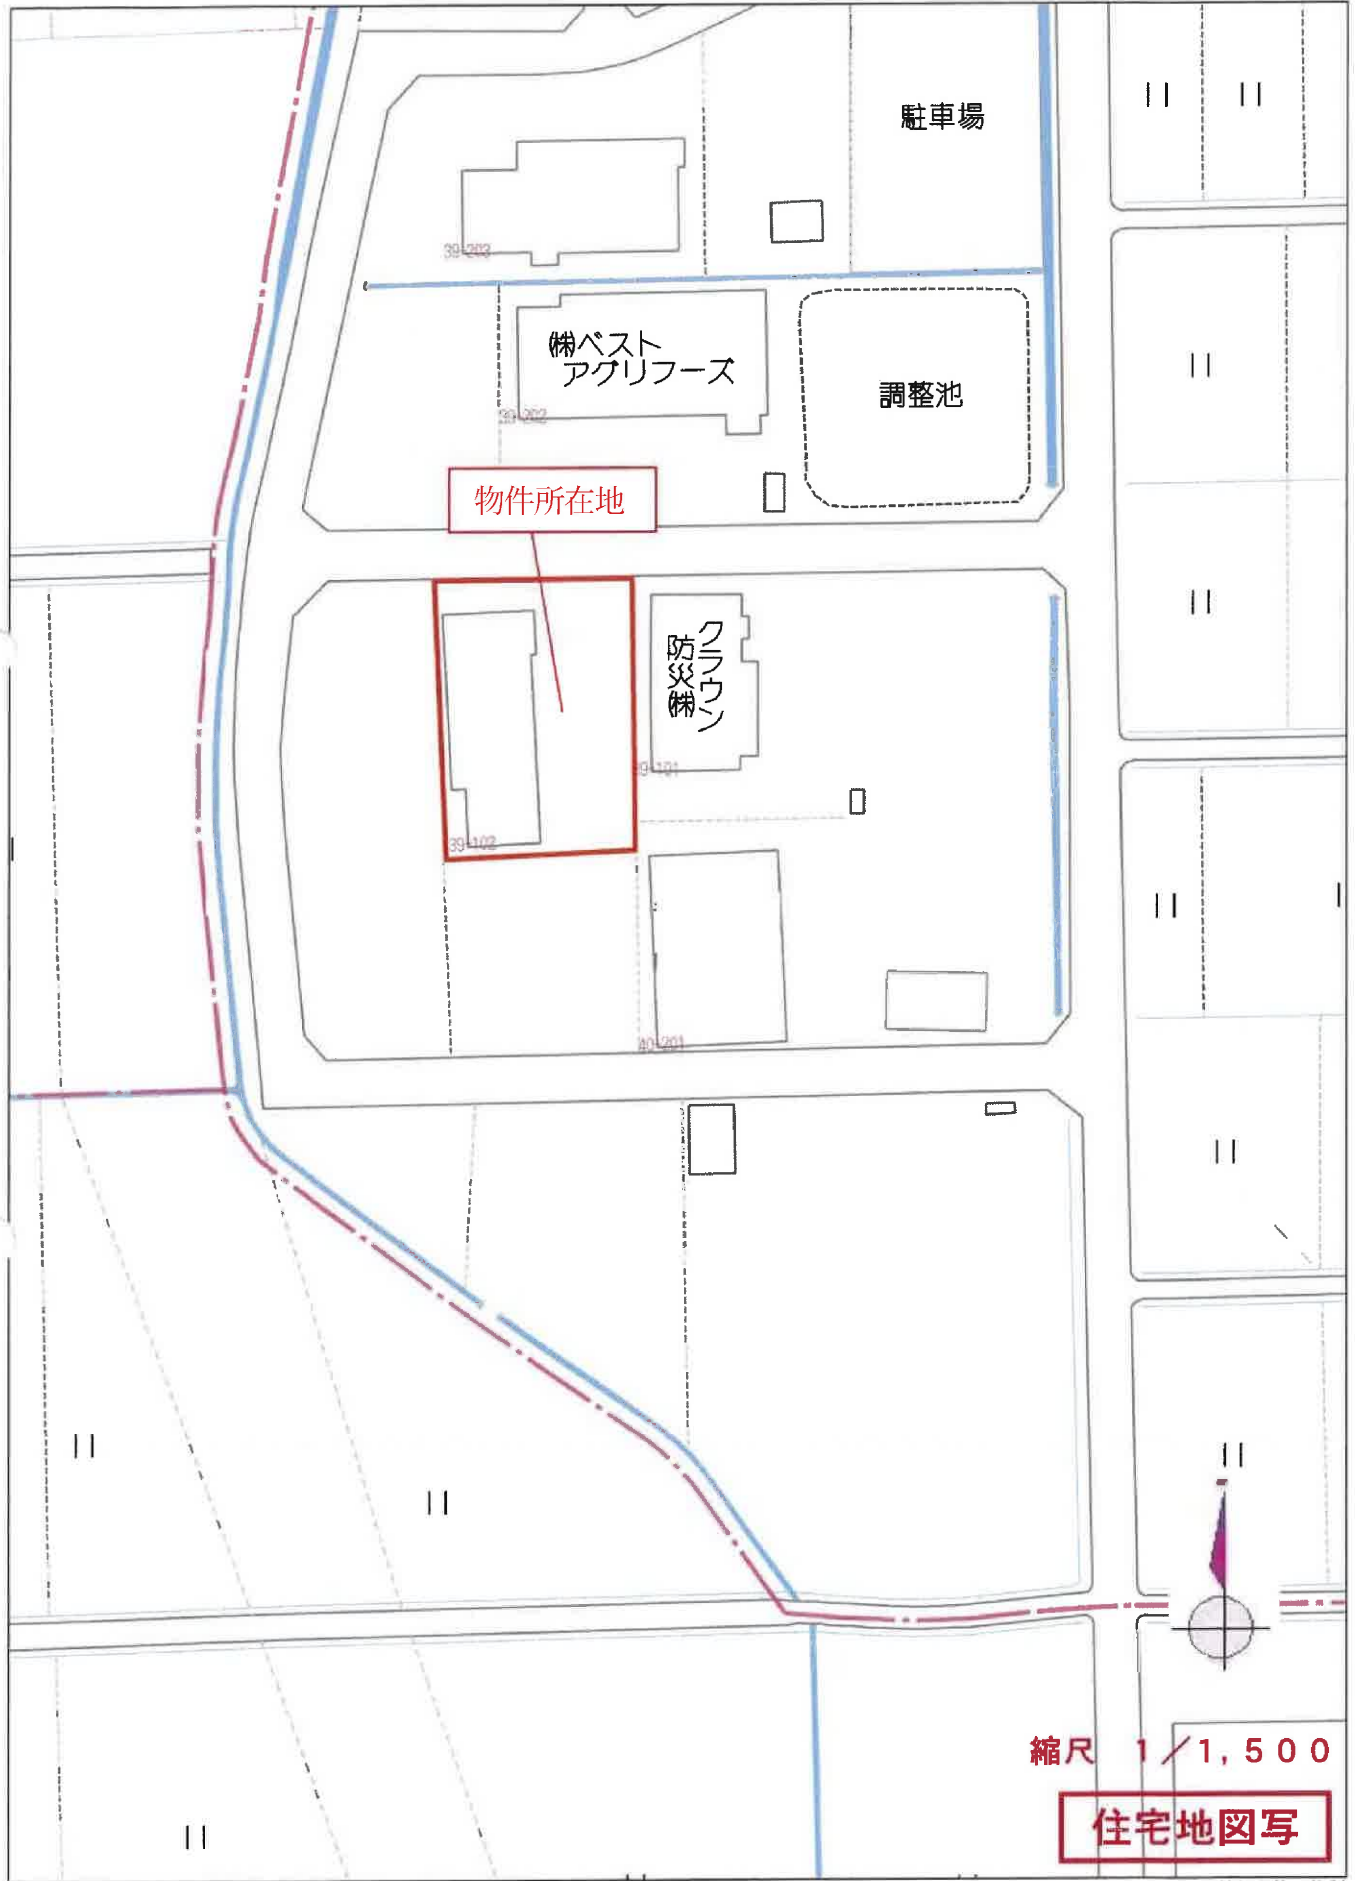

縮尺 1 / 1,500

住宅地図写

60m

1:1500